


PROPOSED SOUTH ELEVATION

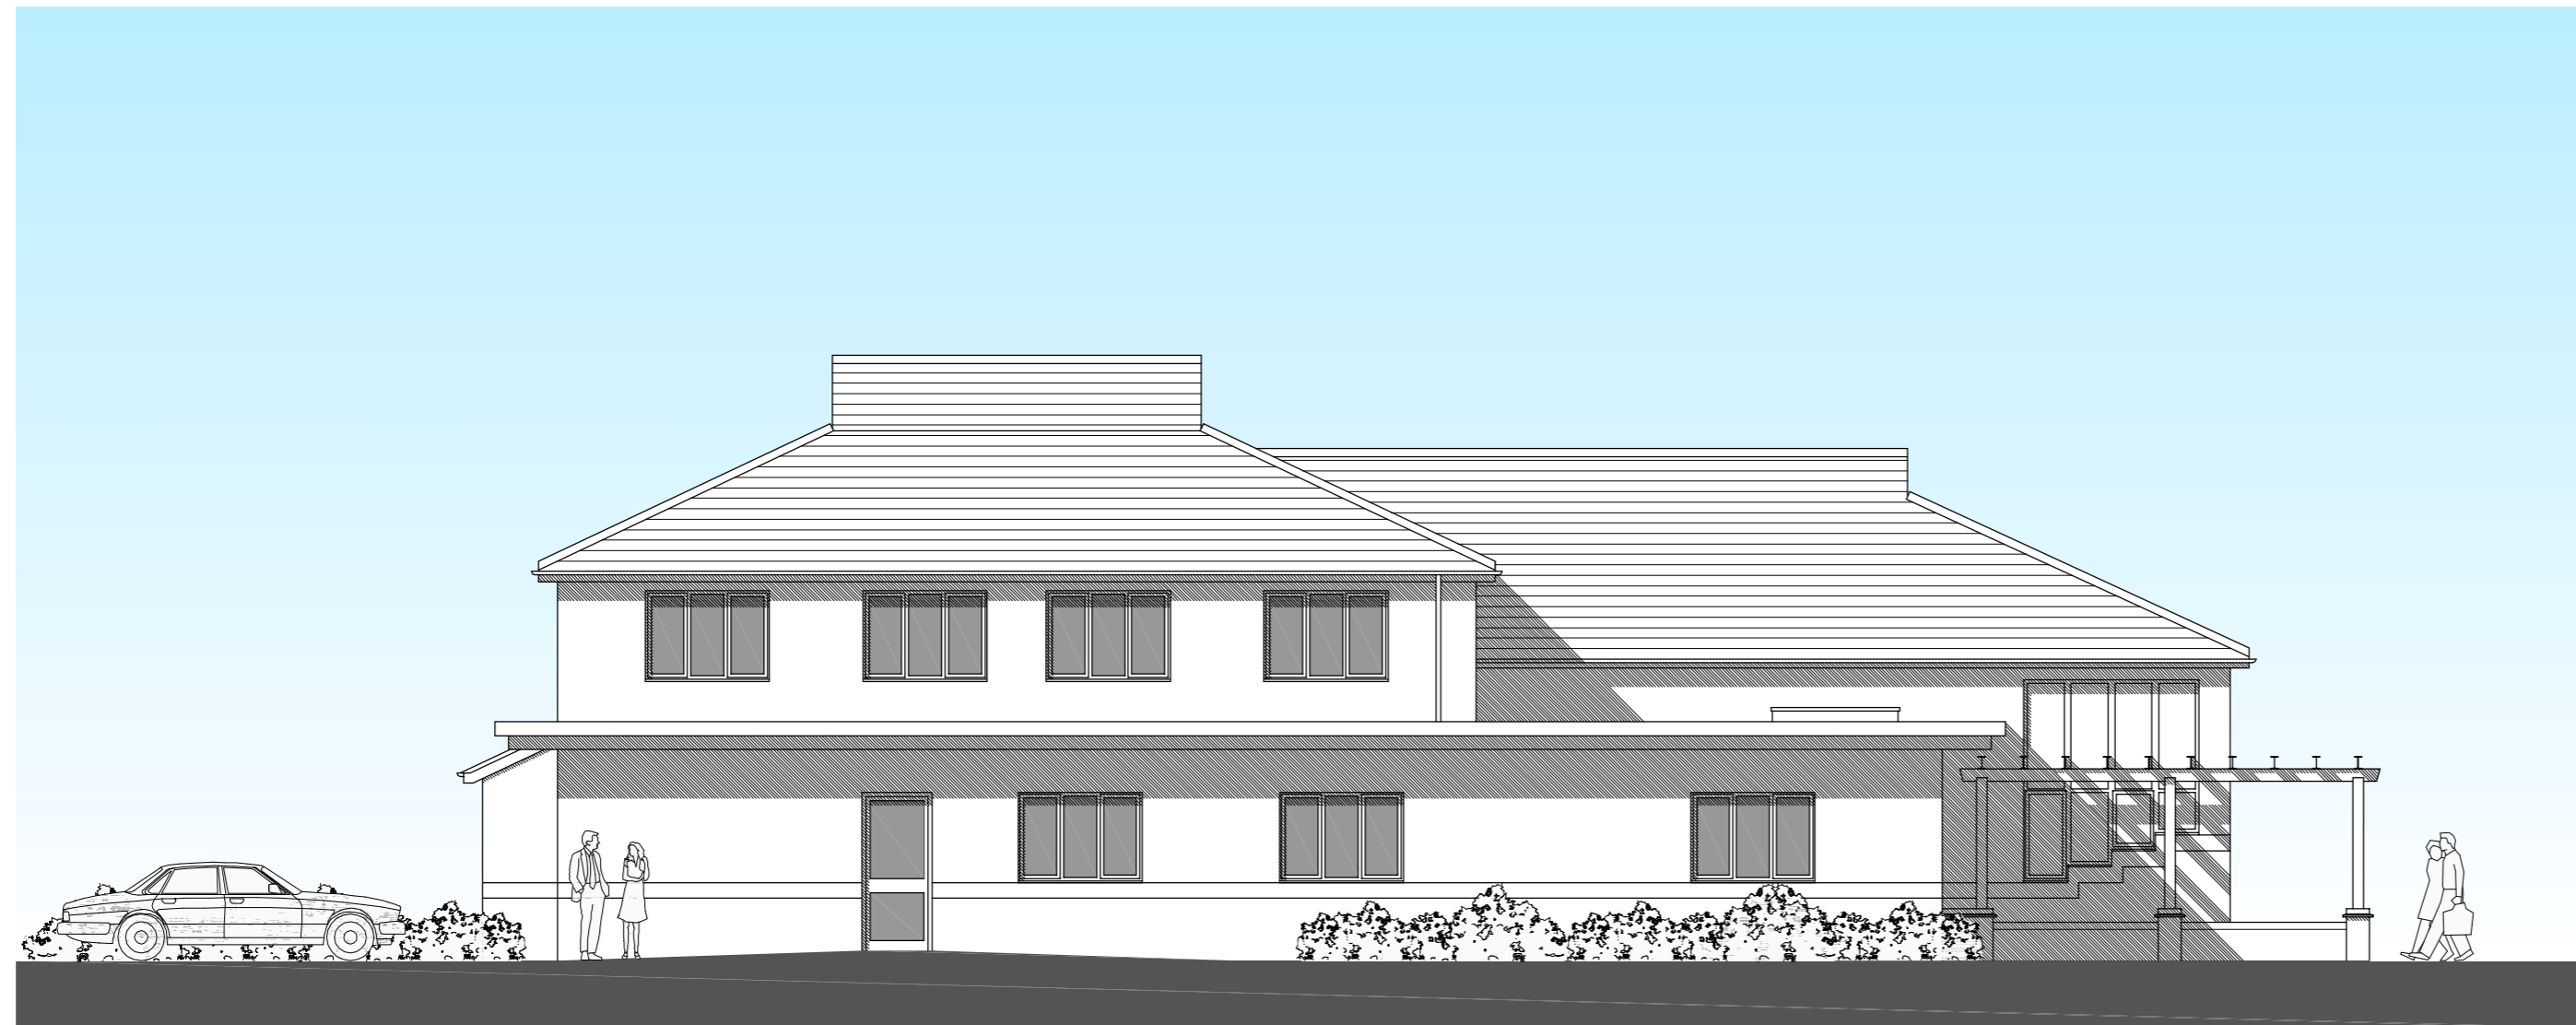

PROPOSED EAST ELEVATION

Proposed Alterations & Extensions
 Waterside Medical Centre
 Leamington Spa
 For Primary Health Properties

PROPOSED SOUTH & EAST ELEVATIONS

Scale 1:100 @ A2 DRWG. No.

Drawn CCH 1563/11

Date MAR 2020

Thomas Wilson • Architects
 23 Mill Street Oakham Rutland LE15 6EA

Telephone: 01572 723764 Fax: 01572 724831

All dimensions are to be checked on site by the General Contractor. No dimensions are to be scaled from this drawing. This drawing is Copyright.